


131.84' S 49d19'30" E

168.84' N 30d53'52" W

152.79' RADIUS
144.26'

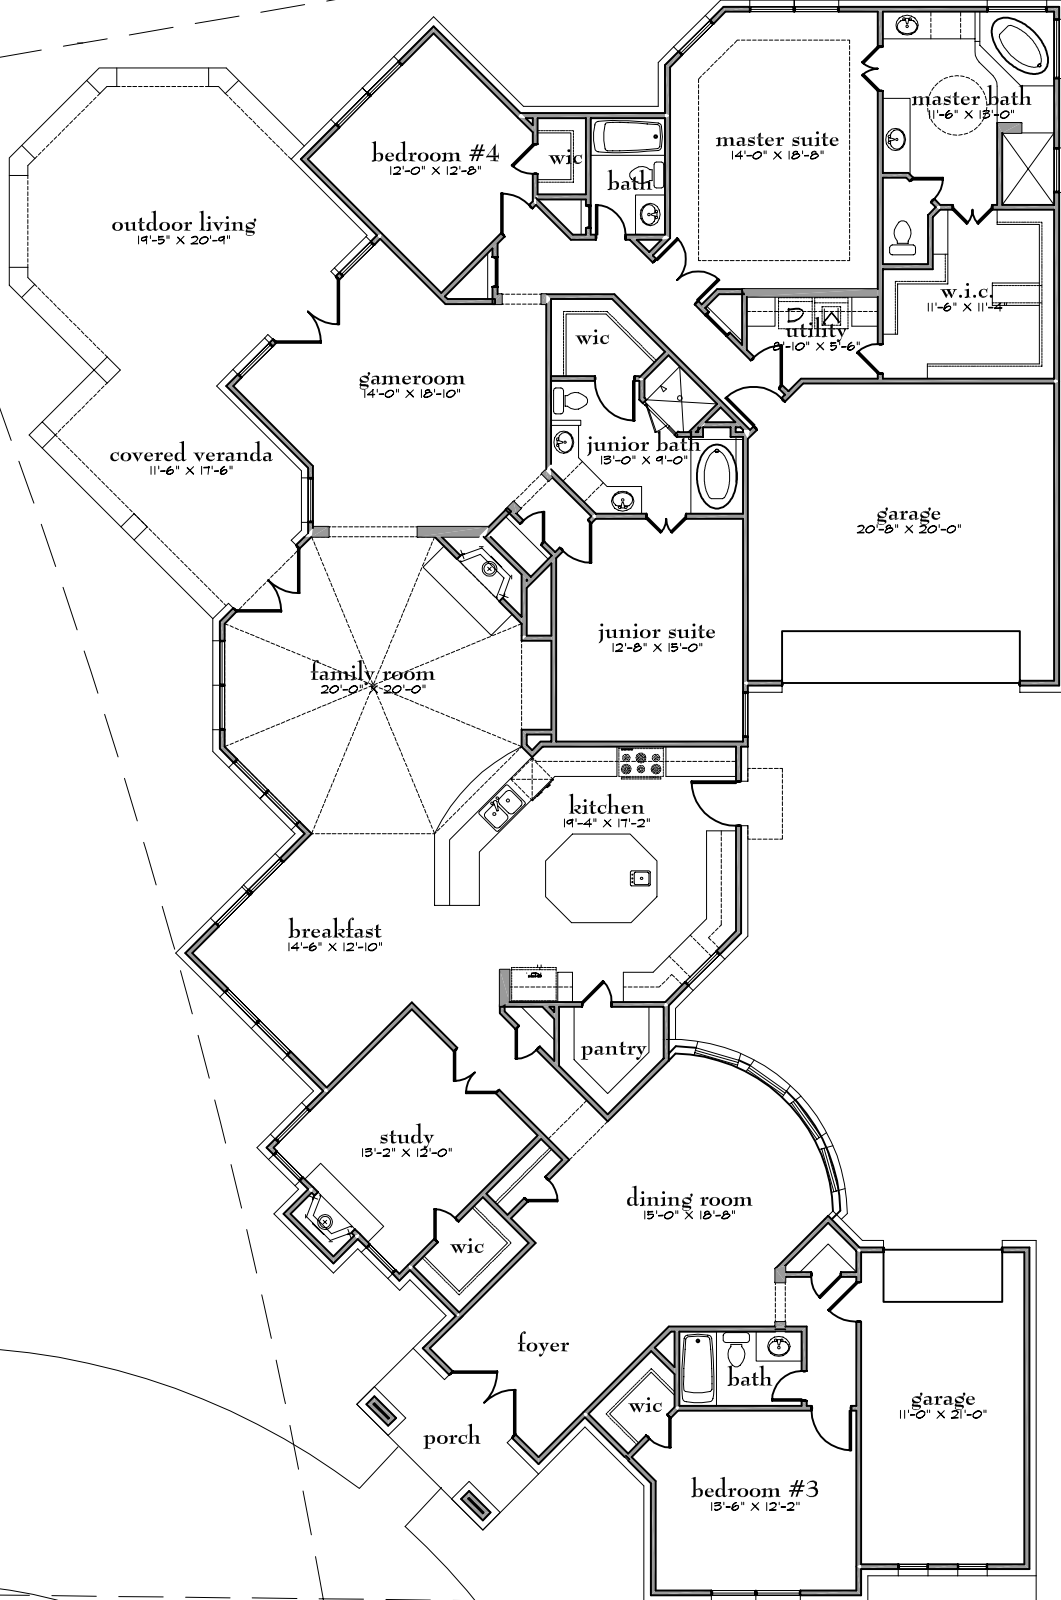

AREA TABLE	
FIRST FLOOR	3666
SECOND FLOOR	NA
LIVING SQUARE FEET	3666
GARAGE	123
COVERED PORCHES	64
COVERED VERANDA	542
TOTAL SQUARE FEET	4997

FIRST FLOOR PLAN


SCALE: 1/4" = 1'-0"

85.85' N 59d45'30" E

ArchMatrix
4985 Morris Ave
Addison, TX 75001
972-788-4141
www.archmatrix.org

DATE: 5/12/08
DRAWN BY: WD
PLAN NUMBER: 1365
SHEET NUMBER: 1 OF 1

Whittle Development

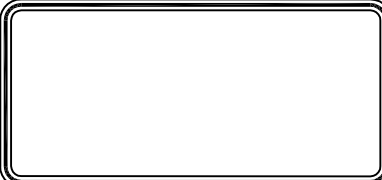

COPYRIGHT 2008 The ArchMatrix Group, LLC. These plans are intended to provide the basic construction information necessary to substantially complete the structure. Any discrepancy, error, and/or omission, if found, should be brought to the immediate attention of the The ArchMatrix Group, LLC before any further construction is commenced, or purchase made. THESE PLANS ARE THE PROPERTY OF THE ARCHMATRIX GROUP, LLC AND ARE NOT TO BE USED FOR CONSTRUCTION, REPRODUCED, TRACED OR REPRODUCED BY ANY MEANS WITHOUT THE EXPRESS WRITTEN PERMISSION OF THE ARCHMATRIX GROUP, LLC. ALL RIGHTS RESERVED.