


J.F. HELLMAS EST.

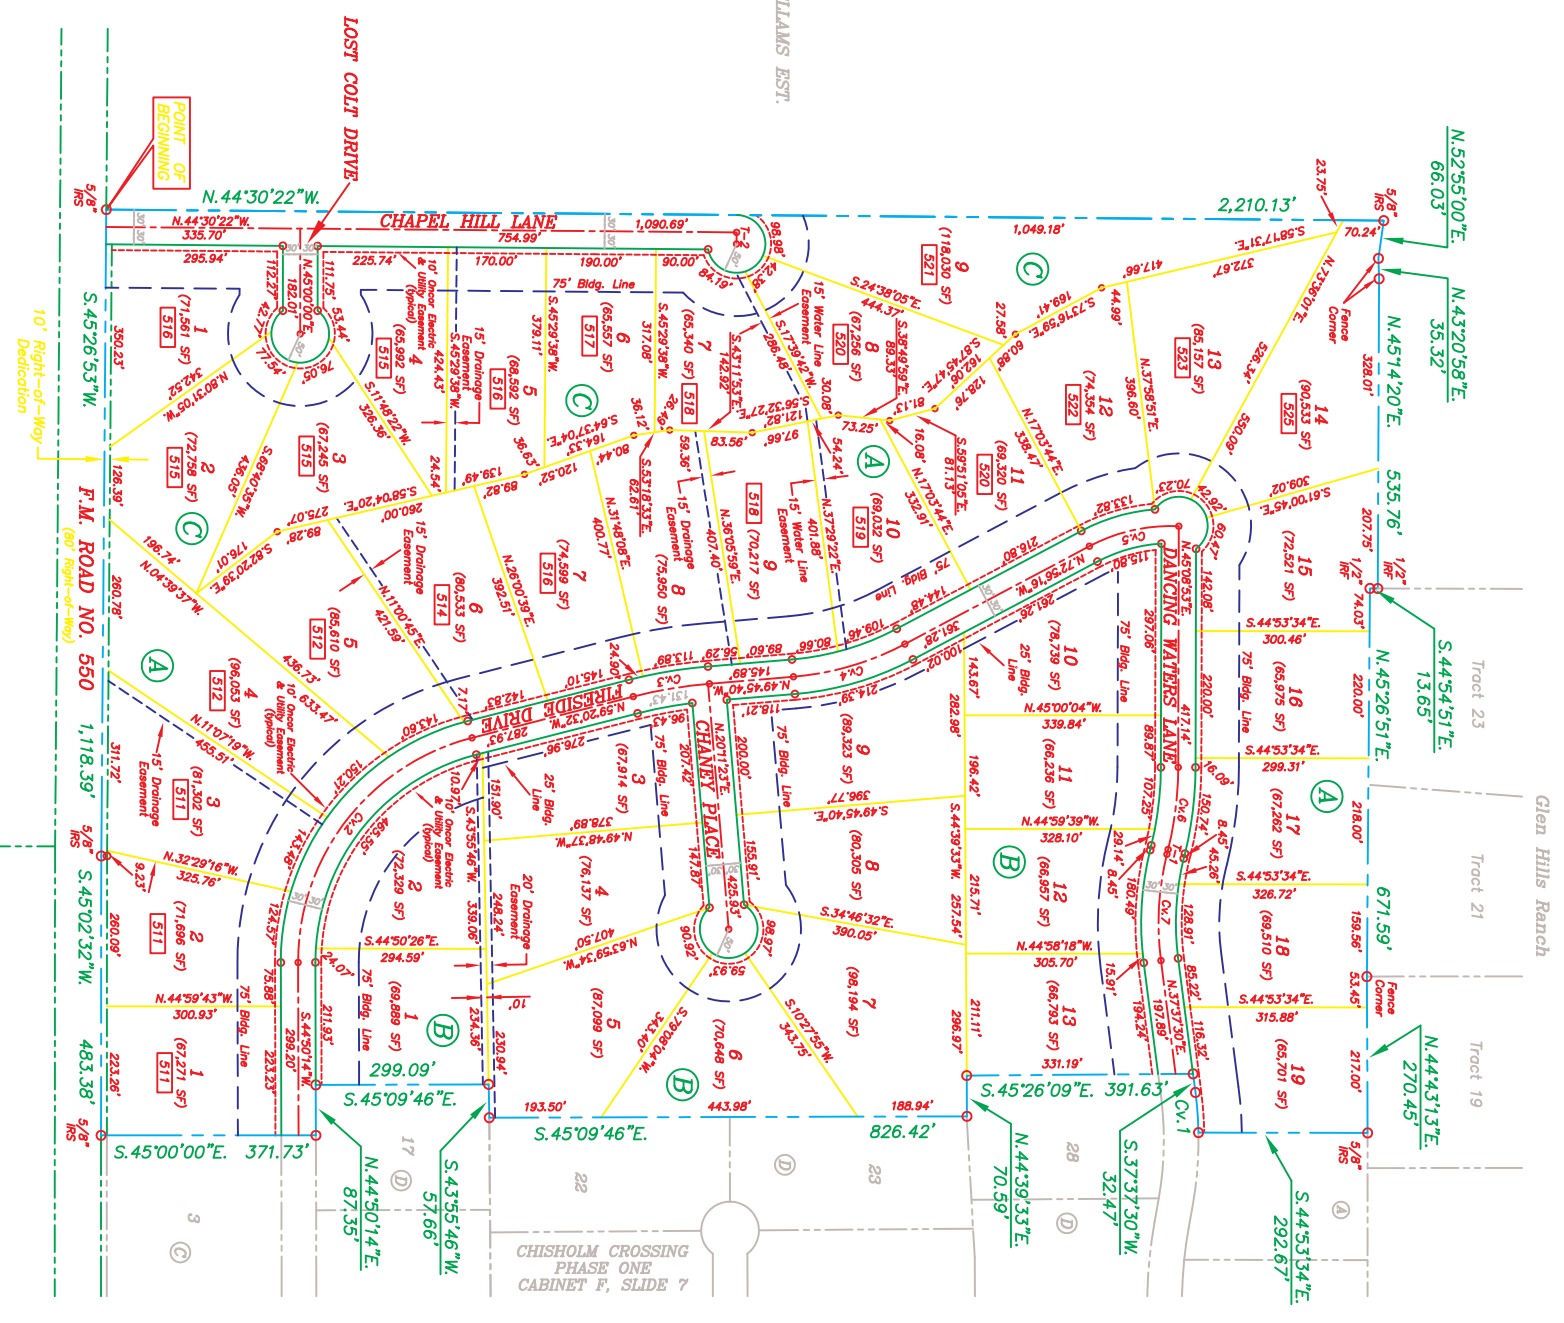




Glen Hills Ranch

Tract 23

Tract 21

Tract 19

CHISHOLM CROSSING
PHASE ONE
CABINET F, SLIDE 7

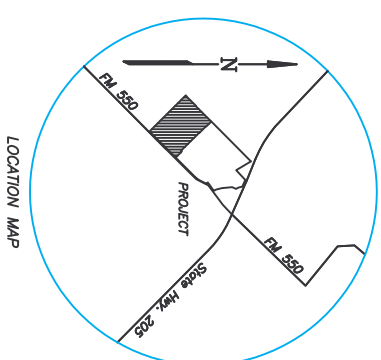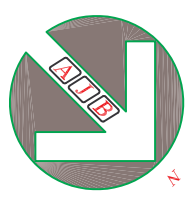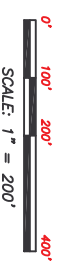

Curve No. 1
 $A = 061.426^{\circ}$
 $R = 640.00'$
 $T = 34.89'$
 $L = 69.71'$
 $CB = 5.4044437W$
 $CL = 69.67'$

Curve No. 2
 $A = 75.4914^{\circ}$
 $R = 400.00'$
 $T = 31.51'$
 $L = 58.8244517W$
 $CB = 491.54'$
 $CL = 491.54'$

Curve No. 3
 $A = 09.3452^{\circ}$
 $R = 800.00'$
 $T = 61.028'$
 $L = 122.056'$
 $CB = 15.5433067W$
 $CL = 133.62'$

Curve No. 4
 $A = 231.036^{\circ}$
 $R = 500.00'$
 $T = 102.53'$
 $L = 202.25'$
 $CB = 370.5987W$
 $CL = 200.88'$

Curve No. 5
 $A = 307.924^{\circ}$
 $R = 300.00'$
 $T = 82.25'$
 $L = 160.22'$
 $CB = 196.347W$
 $CL = 158.67'$

Curve No. 6
 $A = 601.03^{\circ}$
 $R = 22.13'$
 $L = 143.56'$
 $CB = 143.22'$
 $CL = 143.22'$

Curve No. 7
 $A = 501.95^{\circ}$
 $R = 83.72'$
 $L = 165.28'$
 $CB = 14.871428E$
 $CL = 164.23'$

NOTE: S111 MINIMUM PVD ELEVATION ALONG CREEK LOTS

78.083 ACRES
(3,407,312 SQ. FT.)

LOT SUMMARY
 Block A = 19 Lots
 Block B = 13 Lots
 Block C = 9 Lots
TOTAL = 41 LOTS

**FINAL PLAT
CHISHOLM CROSSING
PHASE II**

LEONARD EASTERWOOD SURVEY ABST. NO. 79
CITY OF McLENDON-CHISHOLM
ROCKWALL COUNTY, TEXAS

Owner: WHITTLE DEVELOPMENT COMPANY
P.O. BOX 369
ROCKWALL, TEXAS 75087 (972) 771-5253

Scale: 1" = 200'
 Date: March 21, 2005
 Technician: T. Whittaker
 Drawn By: T. Whittaker

Checked By: A.J. Bedford
 P.C.: L. Spending
 Title: CHSH-PH2
 Job. No. 400-002-05
 4222 Rosehill Road, Suite 2 • Garland, Texas 75043
 (972) 240-5999 • Fax (972) 240-4466

Sheet: 1 of 2

Bedford Group
Registered Professional Land Surveyors